


Legende/ Legend:

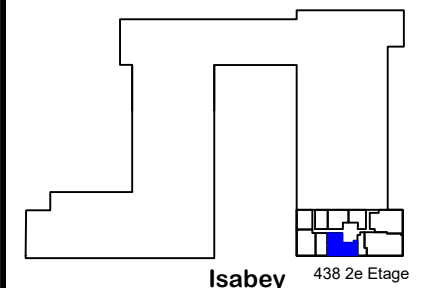

Plan Clé/
Key Plan

no.	révision/issue	date

Titre/Title : Plan du 2ième Étage/
2nd Floor Plan

Echelle/Scale: N.T.S.

Dessiné par/ Drawn By:


Date:

Nom et Localisation du Projet/
Project Name and Location:
438 Isabey



Suite/Room #
#200

*Veuillez noter que les dimensions indiquées sont approximatives et peuvent changer sans avis/ Note That All Dimensions Are Approximate and subject to change without notice

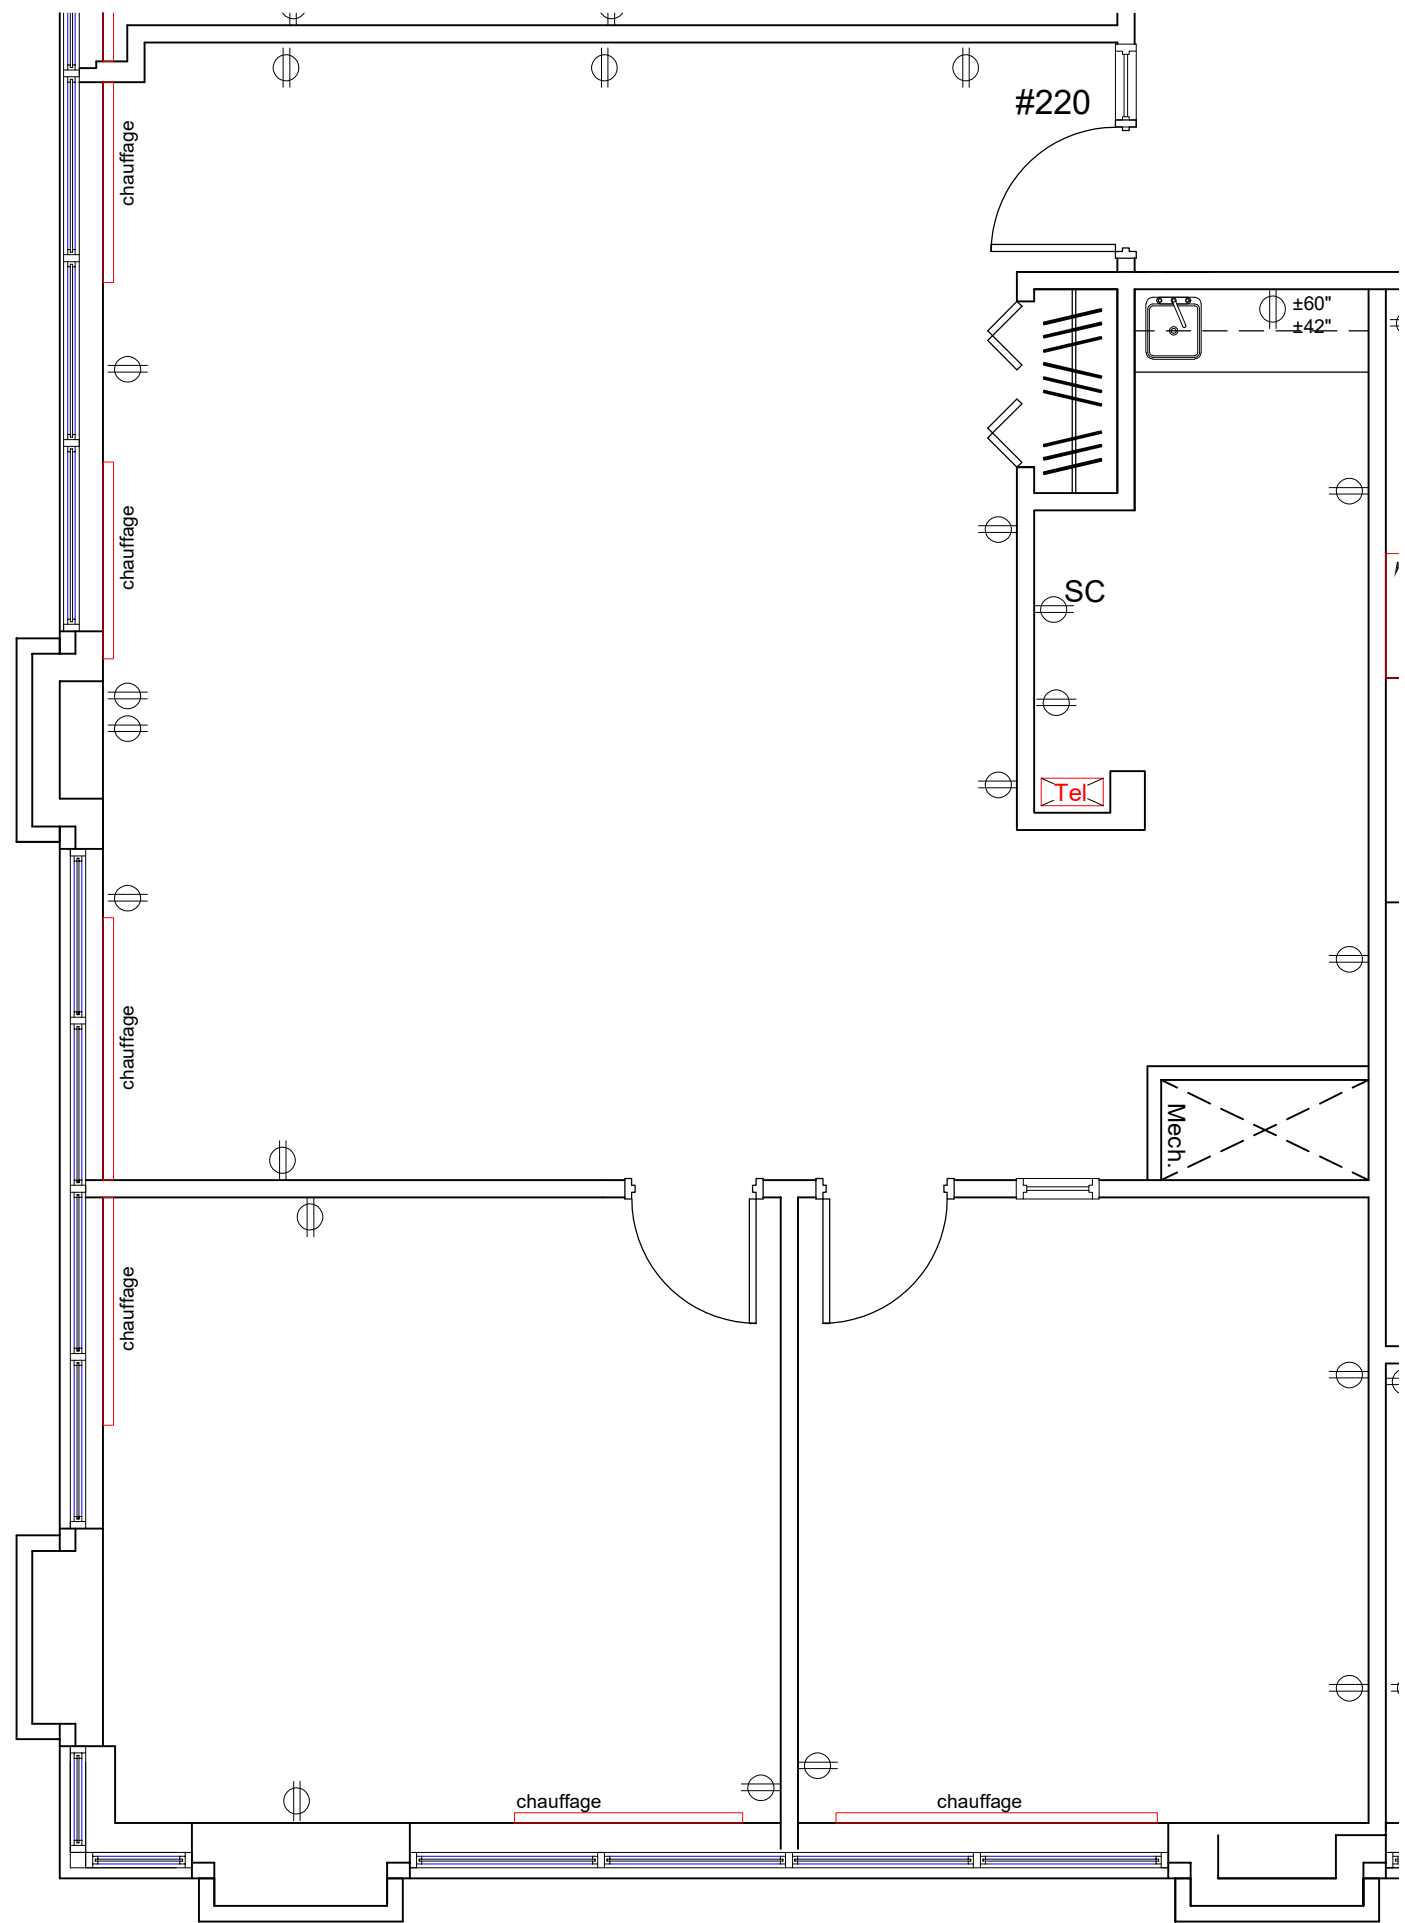

Legende/ Legend:



394-398 438
 RUE ISABEY
Plan Clé/
 Key Plan

no.	révision/issue	date

Titre/Title :
2ième Étage/Second Floor


Échelle/Scale: N.T.S.
 Dessiné par/ Drawn By:

Date:
 Nom et Localisation du Projet/
 Project Name and Location:
438 Isabey,
Ville St-Laurent, Qc.




Suite/Room #
#220

*Veuillez noter que les dimensions indiquées sont approximatives et peuvent changer sans avis/ Note That All Dimensions Are Approximate and subject to change without notice

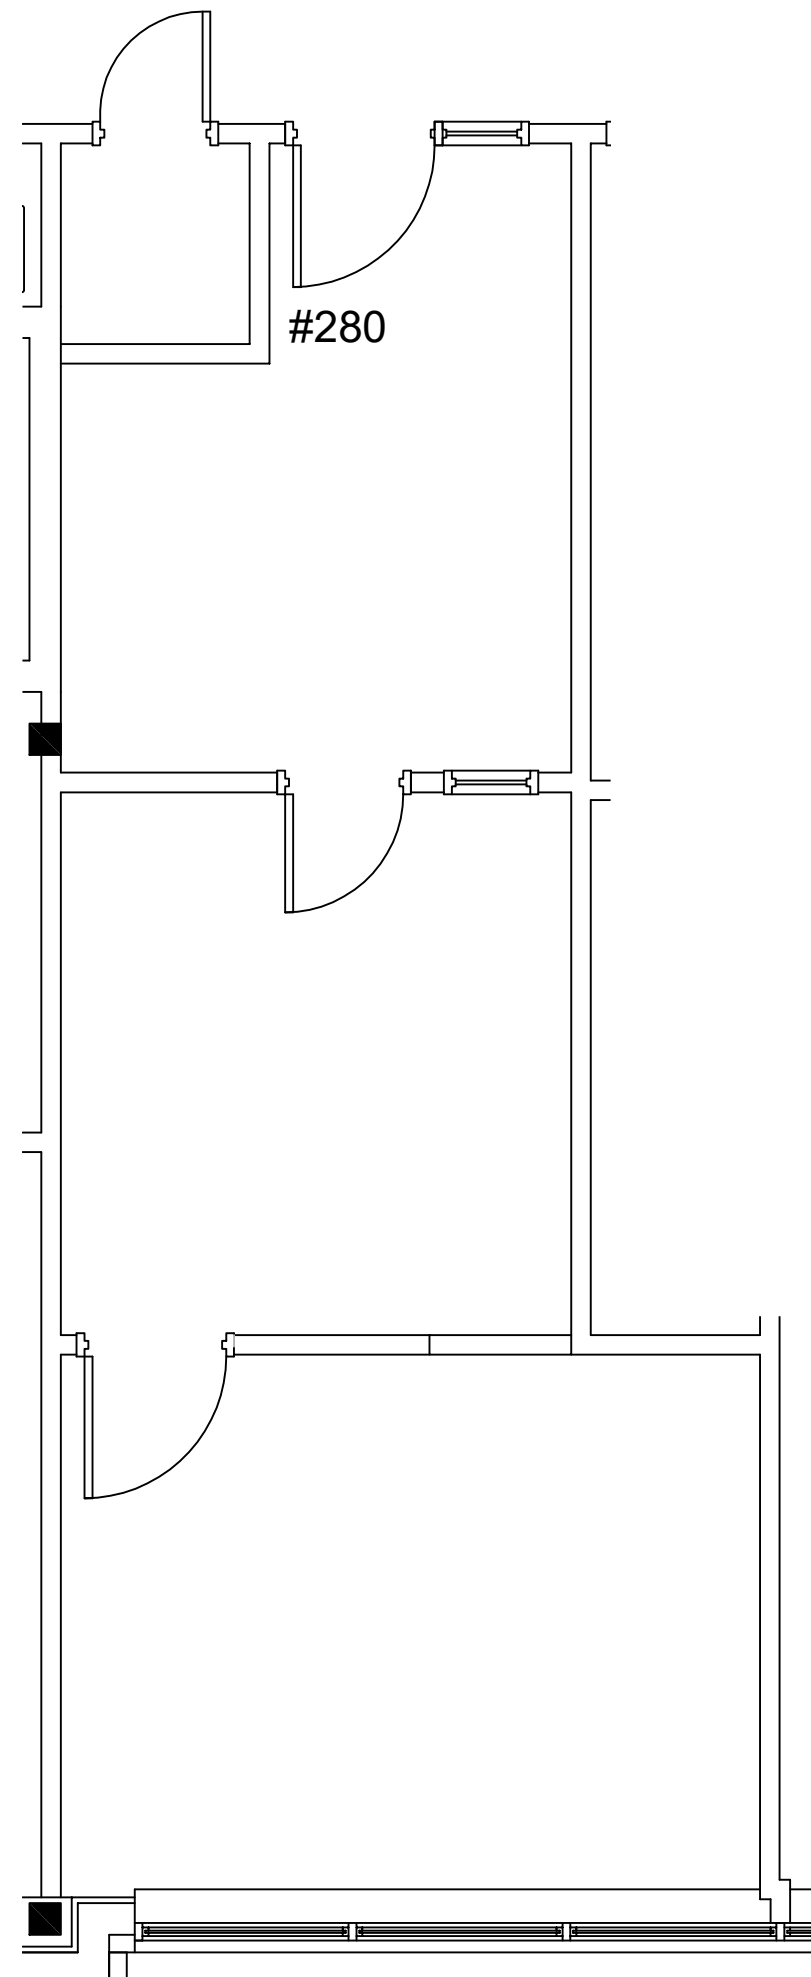

Legende/ Legend:

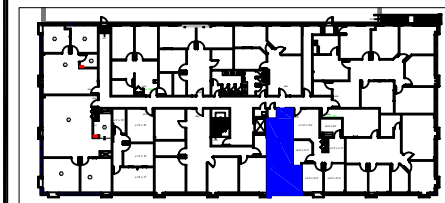

Isabey

**Plan Clé/
Key Plan**

no.	révision/issue	date


Titre/Title :
2e Etage / 2nd Floor

Échelle/Scale: N.T.S.
Dessiné par/ Drawn By:

Date:

Nom et Localisation du Projet/
Project Name and Location:
**438 Isabey,
Mtl, Qc**

Suite/Room #
#280

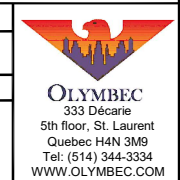

*Veuillez noter que les dimensions indiquées sont approximatives et peuvent changer sans avis/ Note That All Dimensions Are Approximate and subject to change without notice