


Legend/ Legend:

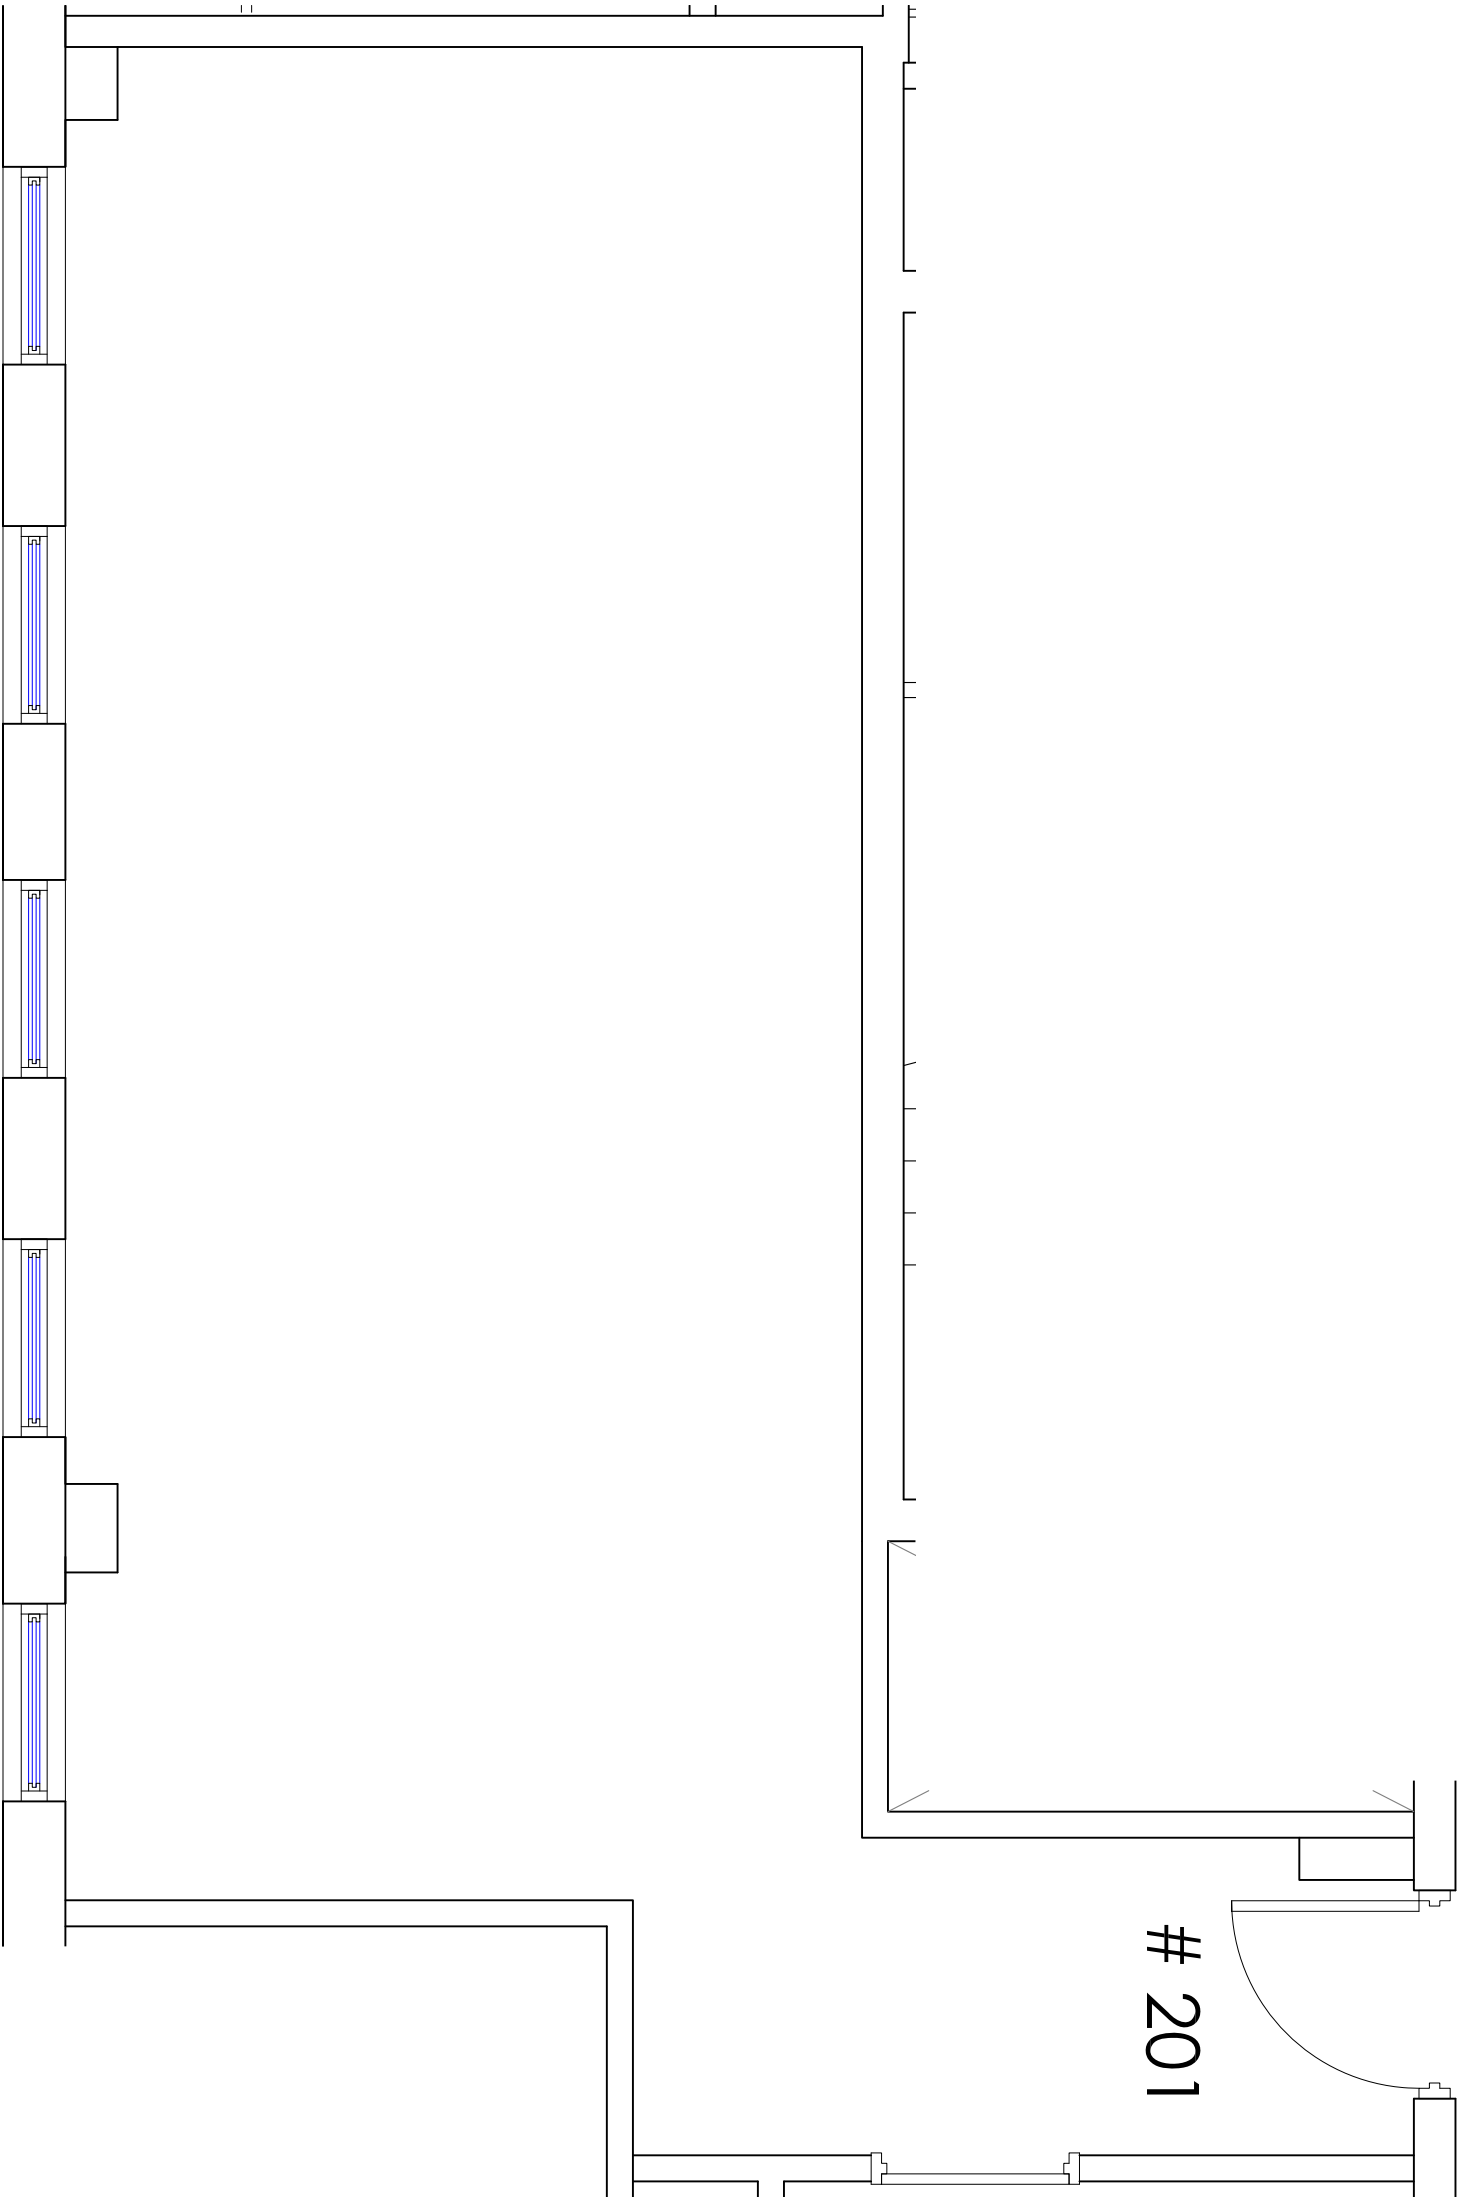

AVE. CHRISTOPHE-COLOMB
RUE DE LOUVAIN EST
Plan Clé/
Key Plan

A small key plan of the entire floor is shown, with the room #201 highlighted in blue. The floor plan shows a grid of rooms and corridors, with the highlighted room located in the lower-left quadrant.

no.	révision/issue	date

Title/ Titre : 1115 Louvain #201 (2E Etage)

Échelle/Scale: N.T.S.

Dessiné par/ Drawn By:

Date:

Nom et Localisation du Projet/
Project Name and Location:
Louvain 1115-1117, MtL, Qc.
Site/Room #
#201



-Veuillez noter que les dimensions indiquées sont approximatives et peuvent changer sans avis/ Note That All Dimensions Are Approximate and subject to change without notice